


M = 1:100 HN 44,00		Planung Radweg		Planum		Gelände		Oberbodenabtrag	
10	20	10	20	10	20	10	20	10	20
5,250	45,870	5,250	45,870	5,250	45,870	5,563	45,862		
1,250	46,171	1,250	46,171	1,936	45,749	0,000	45,999		
1,250	46,233	1,250	46,233	1,970	45,846	2,359	46,057		
				3,917	46,087				
				5,631	46,152				
				6,104	46,078				
				7,440	46,349				
				9,435	46,563				
				9,912	46,633				
				10,780	46,630				
				15,686	46,658				
				16,039	46,612				
				4,134	46,270				
				3,913	46,278				
				2,047	46,305				
				2,047	46,005				
				0,184	46,031				
				0,000	46,035				
				2,218	46,082				
				2,218	46,382				
				2,810	46,394				
				5,823	46,509				
				6,439	46,401				
				6,945	46,277				
				8,161	46,371				
				9,003	46,764				
				9,076	46,750				
				9,375	46,817				
				9,852	46,878				
				11,362	46,919				
				11,890	46,909				
				4,182	46,153				
				2,007	46,230				
				2,007	45,930				
				1,948	45,932				
				0,595	45,971				
				0,000	45,994				
				2,265	46,080				
				2,265	46,380				
				4,582	46,468				
				5,781	46,495				
				6,221	46,473				
				6,879	46,312				
				8,349	46,481				
				9,080	46,876				
				9,837	46,945				
				9,816	46,967				
				10,896	46,975				
				11,834	46,976				

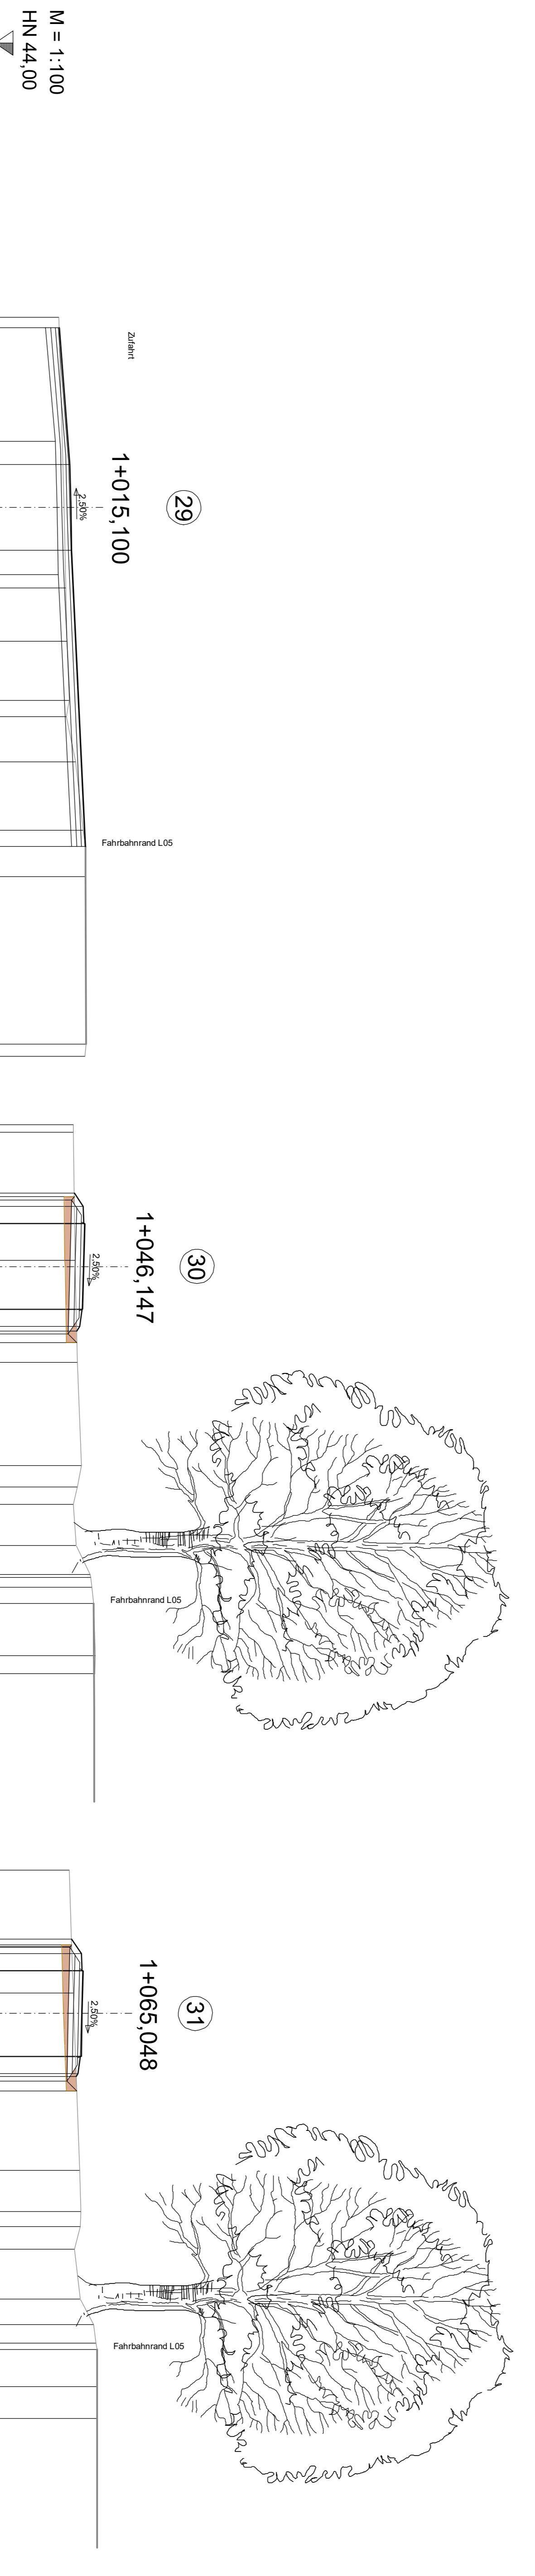

M = 1:100 HN 44,00		Planung Radweg		Planum		Gelände		Oberbodenabtrag	
10	20	10	20	10	20	10	20	10	20
2,116	44,931	2,116	44,931	2,067	44,933	4,116	44,844		
1,750	45,175	1,936	44,846	2,067	44,833	2,498	44,913		
1,265	45,204	1,936	44,846	0,000	44,730	0,000	44,730		
1,250	45,234	1,936	44,846	1,460	44,798	1,460	44,798		
				2,352	44,931	4,004	45,192		
				5,317	45,398				
				5,327	45,412				
				6,264	45,121				
				6,350	45,089				
				6,447	45,091				
				6,979	45,150				
				7,199	45,221				
				8,655	45,751				
				8,813	45,776				
				9,943	45,958				
				11,790	45,960				
				4,107	44,742				
				2,394	44,816				
				2,074	44,830				
				2,074	44,530				
				0,534	44,593				
				0,000	44,614				
				2,333	44,702				
				2,333	45,002				
				2,878	45,023				
				4,759	45,169				
				5,707	45,346				
				6,081	45,372				
				6,895	45,274				
				7,429	45,452				
				8,209	45,807				
				8,789	45,901				
				9,214	46,027				
				9,218	46,005				
				9,465	46,032				
				9,967	46,083				
				11,759	46,130				
				4,031	45,023				
				3,164	45,050				
				2,141	45,093				
				2,141	44,793				
				0,439	44,863				
				0,000	44,872				
				2,327	44,915				
				2,327	45,215				
				2,936	45,227				
				5,670	45,439				
				6,271	45,455				
				6,996	45,506				
				8,218	45,962				
				9,270	46,218				
				9,633	46,252				
				9,964	46,284				
				11,365	46,321				
				11,768	46,312				

