


| Oberbodenabtrag | | Gelände | | Planum | | Planung Radweg | |
|-----------------|--------|---------|--------|--------|--------|----------------|--------|
| 71 | 80 | 80 | 80 | 10 | 10 | 10 | 10 |
| 2,064 | 48,678 | 4,093 | 48,591 | 2,093 | 48,678 | 0,000 | 49,026 |
| 2,094 | 48,378 | 2,837 | 48,643 | 1,750 | 48,906 | 1,250 | 49,057 |
| 0,000 | 48,474 | 0,000 | 48,774 | 1,265 | 49,027 | 1,250 | 49,027 |
| 2,175 | 48,575 | 0,000 | 48,621 | 1,750 | 48,998 | 1,950 | 48,864 |
| 2,175 | 48,875 | 1,970 | 48,670 | 1,250 | 48,654 | 1,250 | 48,654 |
| | | 2,175 | 48,875 | 1,265 | 48,624 | 1,750 | 48,594 |
| | | | | 1,976 | 48,516 | | |
| | | 3,444 | 48,933 | | | | |
| | | 4,960 | 48,886 | | | | |
| | | 5,872 | 48,857 | | | | |
| | | 6,361 | 48,842 | | | | |
| | | 6,666 | 48,833 | | | | |
| | | 7,799 | 48,812 | | | | |
| | | 8,486 | 49,084 | | | | |
| | | 9,023 | 49,128 | | | | |
| | | 9,045 | 49,131 | | | | |
| | | 9,915 | 49,186 | | | | |
| | | 10,023 | 49,204 | | | | |
| | | 10,862 | 49,207 | | | | |
| | | 11,950 | 49,196 | | | | |
| 2,338 | 48,437 | 3,835 | 48,411 | 1,835 | 48,446 | 0,000 | 48,622 |
| 2,338 | 48,137 | 0,000 | 48,178 | 1,750 | 48,503 | 1,250 | 48,654 |
| 0,000 | 48,178 | 0,000 | 48,478 | 1,265 | 48,561 | 1,250 | 48,624 |
| 2,220 | 48,216 | 0,000 | 48,217 | 1,750 | 48,594 | 1,976 | 48,516 |
| 2,220 | 48,516 | 1,970 | 48,267 | 1,250 | 48,654 | | |
| | | 2,220 | 48,516 | 1,265 | 48,624 | | |
| | | | | 1,976 | 48,516 | | |
| | | 3,149 | 48,532 | | | | |
| | | 3,415 | 48,536 | | | | |
| | | 3,434 | 48,536 | | | | |
| | | 4,195 | 48,524 | | | | |
| | | 7,296 | 48,467 | | | | |
| | | 8,249 | 48,961 | | | | |
| | | 9,111 | 48,917 | | | | |
| | | 9,282 | 48,938 | | | | |
| | | 9,743 | 48,986 | | | | |
| | | 9,958 | 49,014 | | | | |
| | | 11,721 | 49,055 | | | | |
| | | 11,576 | 48,051 | | | | |
| | | 7,250 | 48,418 | | | | |
| | | 5,250 | 48,045 | | | | |
| | | 1,936 | 48,198 | | | | |
| | | 0,288 | 48,545 | | | | |
| | | 0,000 | 48,551 | | | | |
| | | 1,970 | 48,295 | | | | |
| | | 3,842 | 48,636 | | | | |
| | | 5,942 | 48,717 | | | | |
| | | 7,849 | 48,813 | | | | |
| | | 9,824 | 48,881 | | | | |
| | | 11,795 | 48,882 | | | | |
| | | 13,611 | 48,869 | | | | |
| | | 15,664 | 48,866 | | | | |
| | | 15,810 | 48,840 | | | | |
| | | 16,436 | 48,760 | | | | |

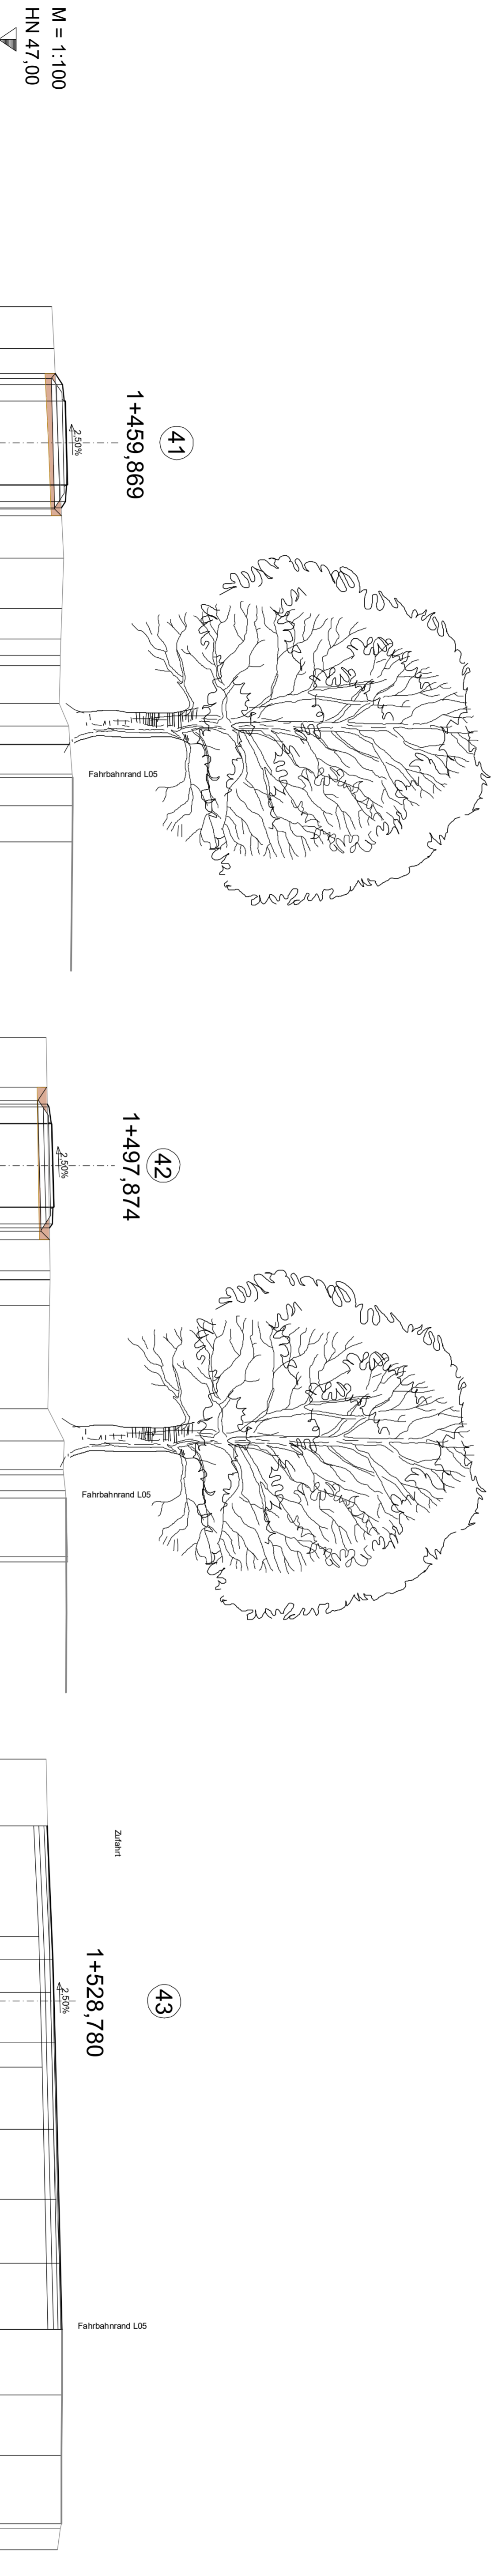

| Oberbodenabtrag | | Gelände | | Planum | | Planung Radweg | |
|-----------------|--------|---------|--------|--------|--------|----------------|--------|
| 71 | 80 | 80 | 80 | 10 | 10 | 10 | 10 |
| 2,061 | 48,463 | 4,121 | 48,399 | 2,121 | 48,461 | 0,000 | 48,736 |
| 2,061 | 48,163 | 4,026 | 48,401 | 1,750 | 48,708 | 1,250 | 48,737 |
| 0,000 | 48,227 | 0,000 | 48,527 | 1,265 | 48,737 | 1,250 | 48,737 |
| 2,275 | 48,287 | 0,000 | 48,331 | 1,750 | 48,675 | 1,970 | 48,282 |
| 2,275 | 48,587 | 0,549 | 48,544 | 1,250 | 48,705 | 1,250 | 48,587 |
| | | 0,549 | 48,244 | 1,265 | 48,675 | 1,750 | 48,611 |
| | | | | 1,912 | 48,576 | | |
| | | 4,956 | 48,653 | | | | |
| | | 6,389 | 48,701 | | | | |
| | | 6,690 | 48,702 | | | | |
| | | 7,192 | 48,593 | | | | |
| | | 8,199 | 48,885 | | | | |
| | | 9,116 | 48,895 | | | | |
| | | 9,212 | 49,054 | | | | |
| | | 9,403 | 49,088 | | | | |
| | | 10,002 | 49,144 | | | | |
| | | 11,812 | 49,190 | | | | |
| 2,090 | 48,459 | 4,303 | 48,460 | 2,303 | 48,459 | 0,000 | 48,855 |
| 2,090 | 48,159 | 0,000 | 48,157 | 1,750 | 48,827 | 1,250 | 48,856 |
| 0,000 | 48,157 | 0,000 | 48,457 | 1,265 | 48,856 | 1,250 | 48,856 |
| 0,516 | 48,157 | 0,000 | 48,450 | 1,250 | 48,824 | 1,250 | 48,734 |
| 1,226 | 48,175 | 1,226 | 48,475 | 1,750 | 48,736 | 1,970 | 48,501 |
| 2,071 | 48,202 | 0,000 | 48,450 | 1,250 | 48,824 | 2,099 | 48,503 |
| 2,071 | 48,502 | 2,090 | 48,159 | 1,265 | 48,734 | | |
| | | | | 1,976 | 48,516 | | |
| | | 5,932 | 48,624 | | | | |
| | | 6,015 | 48,606 | | | | |
| | | 7,350 | 48,674 | | | | |
| | | 7,570 | 48,731 | | | | |
| | | 8,929 | 49,017 | | | | |
| | | 9,411 | 49,116 | | | | |
| | | 9,535 | 49,127 | | | | |
| | | 10,044 | 49,202 | | | | |
| | | 10,488 | 49,213 | | | | |
| | | 10,917 | 49,207 | | | | |
| | | 12,099 | 49,206 | | | | |
| 2,047 | 48,523 | 4,143 | 48,473 | 2,143 | 48,521 | 0,000 | 48,903 |
| 2,047 | 48,223 | 3,022 | 48,500 | 1,750 | 48,783 | 1,250 | 48,841 |
| 0,588 | 48,258 | 0,000 | 48,498 | 1,265 | 48,841 | 1,250 | 48,841 |
| 0,301 | 48,257 | 0,000 | 48,498 | 1,250 | 48,841 | 1,250 | 48,841 |
| 0,000 | 48,266 | 0,000 | 48,498 | 1,750 | 48,734 | 1,970 | 48,547 |
| 1,401 | 48,304 | 1,401 | 48,604 | 1,250 | 48,934 | 1,250 | 48,621 |
| 2,042 | 48,319 | 2,155 | 48,622 | 1,265 | 48,904 | 1,750 | 48,875 |
| 2,042 | 48,619 | 2,480 | 48,629 | 1,970 | 48,875 | 2,130 | 48,621 |
| | | 3,558 | 48,654 | | | | |
| | | 3,789 | 48,656 | | | | |
| | | 4,706 | 48,664 | | | | |
| | | 5,253 | 48,668 | | | | |
| | | 7,271 | 48,675 | | | | |
| | | 7,998 | 48,828 | | | | |
| | | 8,995 | 49,038 | | | | |
| | | 9,386 | 49,111 | | | | |
| | | 9,826 | 49,176 | | | | |
| | | 10,024 | 49,208 | | | | |
| | | 10,841 | 49,228 | | | | |
| | | 11,587 | 49,214 | | | | |
| | | 12,130 | 49,214 | | | | |

